



FOUNDATION PLAN
SCALE: 1/8" = 1'-0"

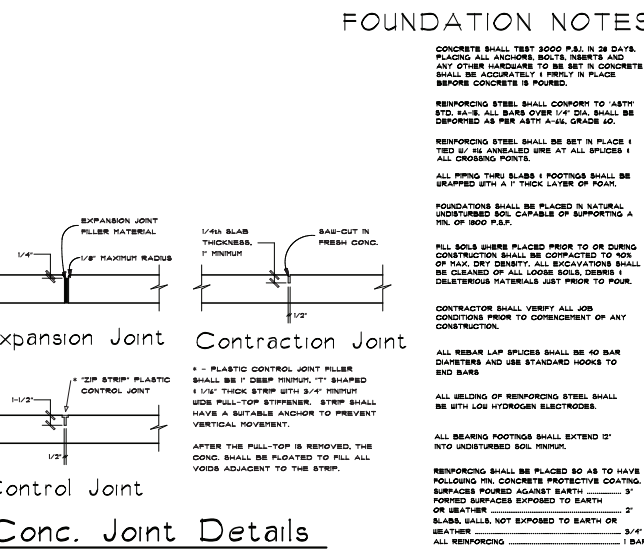


Foundation Plan
Conc. Joint Details

For more information please visit our website at www.dsandrepairs.com
Dynamic Solutions and Repairs • Jeff Zoulek • (559) 283-4461 • jeff@dsandrepairs.com

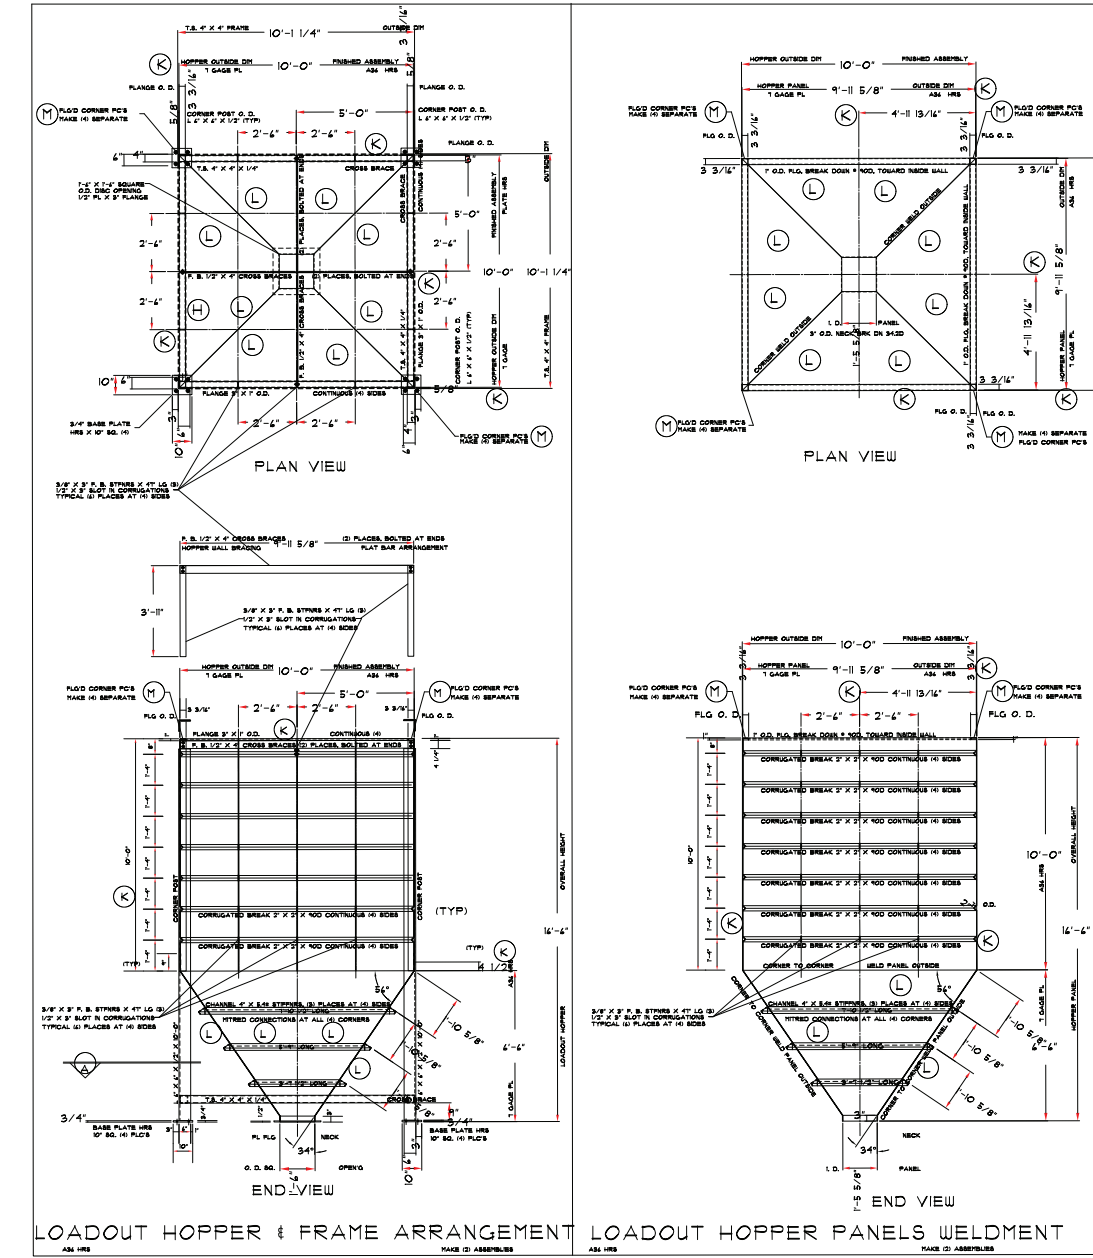

Millwright installation of hopper

For more information please visit our website at www.dsandrepairs.com
Dynamic Solutions and Repairs • Jeff Zoulek • (559) 283-4461 • jeff@dsandrepairs.com

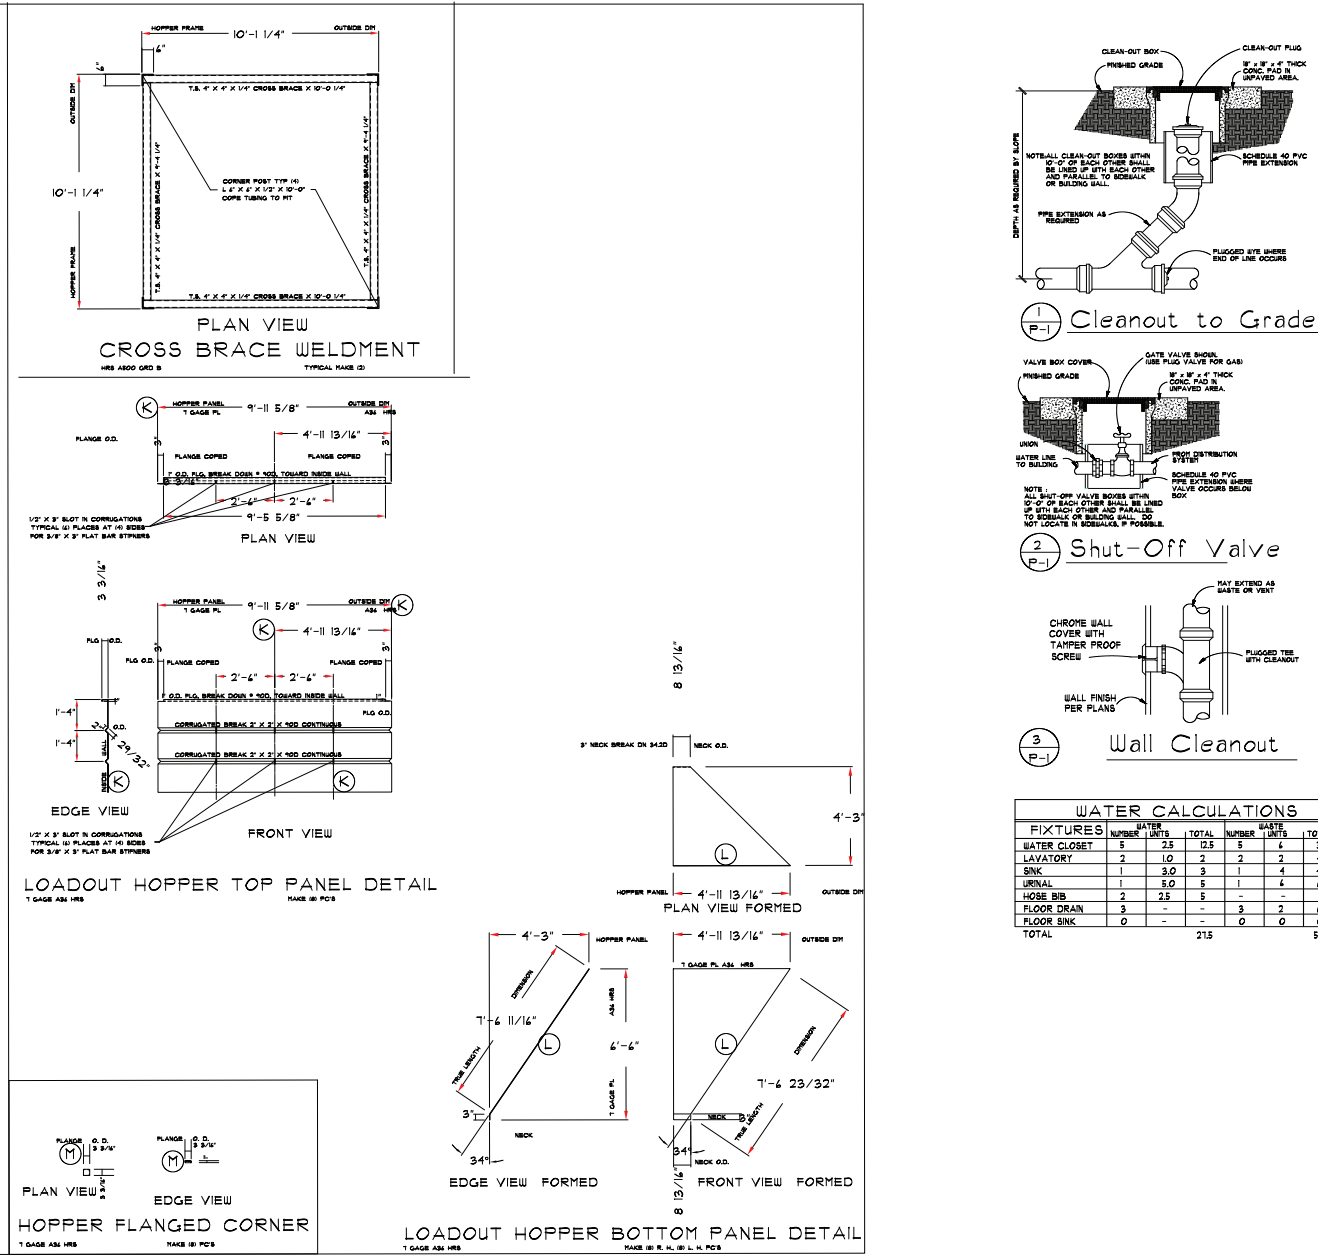


Plumbing / Water Engineering & Design

For more information please visit our website at www.dsandrepairs.com
Dynamic Solutions and Repairs • Jeff Zoulek • (559) 283-4461 • jeff@dsandrepairs.com

| REVISION | DATE |
|----------|------|
| | |
| | |
| | |

San Joaquin Wine Co., Inc.
Madera, CA

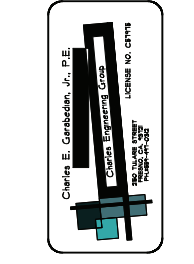

Drawn by: J. Zoulek
Date: 10/20/10
Scale: AS NOTED
Sheet Title: WINE TASTING ROOM
Sheet Number: P.O.1